


Susan Thaggard
 9/1/2 c 6x12 TRAD
 12/18/03
 01/26/04-MES
 1/29/04
 2/1/04

- NOTE:
- 1) CONTRACTOR TO VERIFY ALL DIMENSIONS BEFORE BEGINNING CONSTRUCTION.
 - 2) ALL INTERIOR STUD WALLS ARE NON-LOAD BEARING.
 - 3) ALL DOOR AND WINDOW ROUGH OPENINGS TO BE VERIFIED AS LOGS ARE BEING STACKED. OPENINGS MAY NEED TO BE ADJUSTED BY ADDING OR PELETING DOOR AND WINDOW BUMPS OR BY CUTTING LOGS.
 - 4) EXTREME CARE IN PRE-CUTTING LOG OPENINGS HAS BEEN TAKEN. THE OWNER/CONTRACTOR IS RESPONSIBLE FOR CHECKING AND ADJUSTING OPENINGS WHEN STACKING LOGS.

SQUARE FOOTAGE	
FIRST FLOOR-----	2640
SECOND FLOOR-----	2101
TOTAL-----	4741
CRAWL SPACE-----	2640
DECK/PORCH AREA--	1578

MAIN FLOOR PLAN
 SCALE: 1/4" = 1'-0"

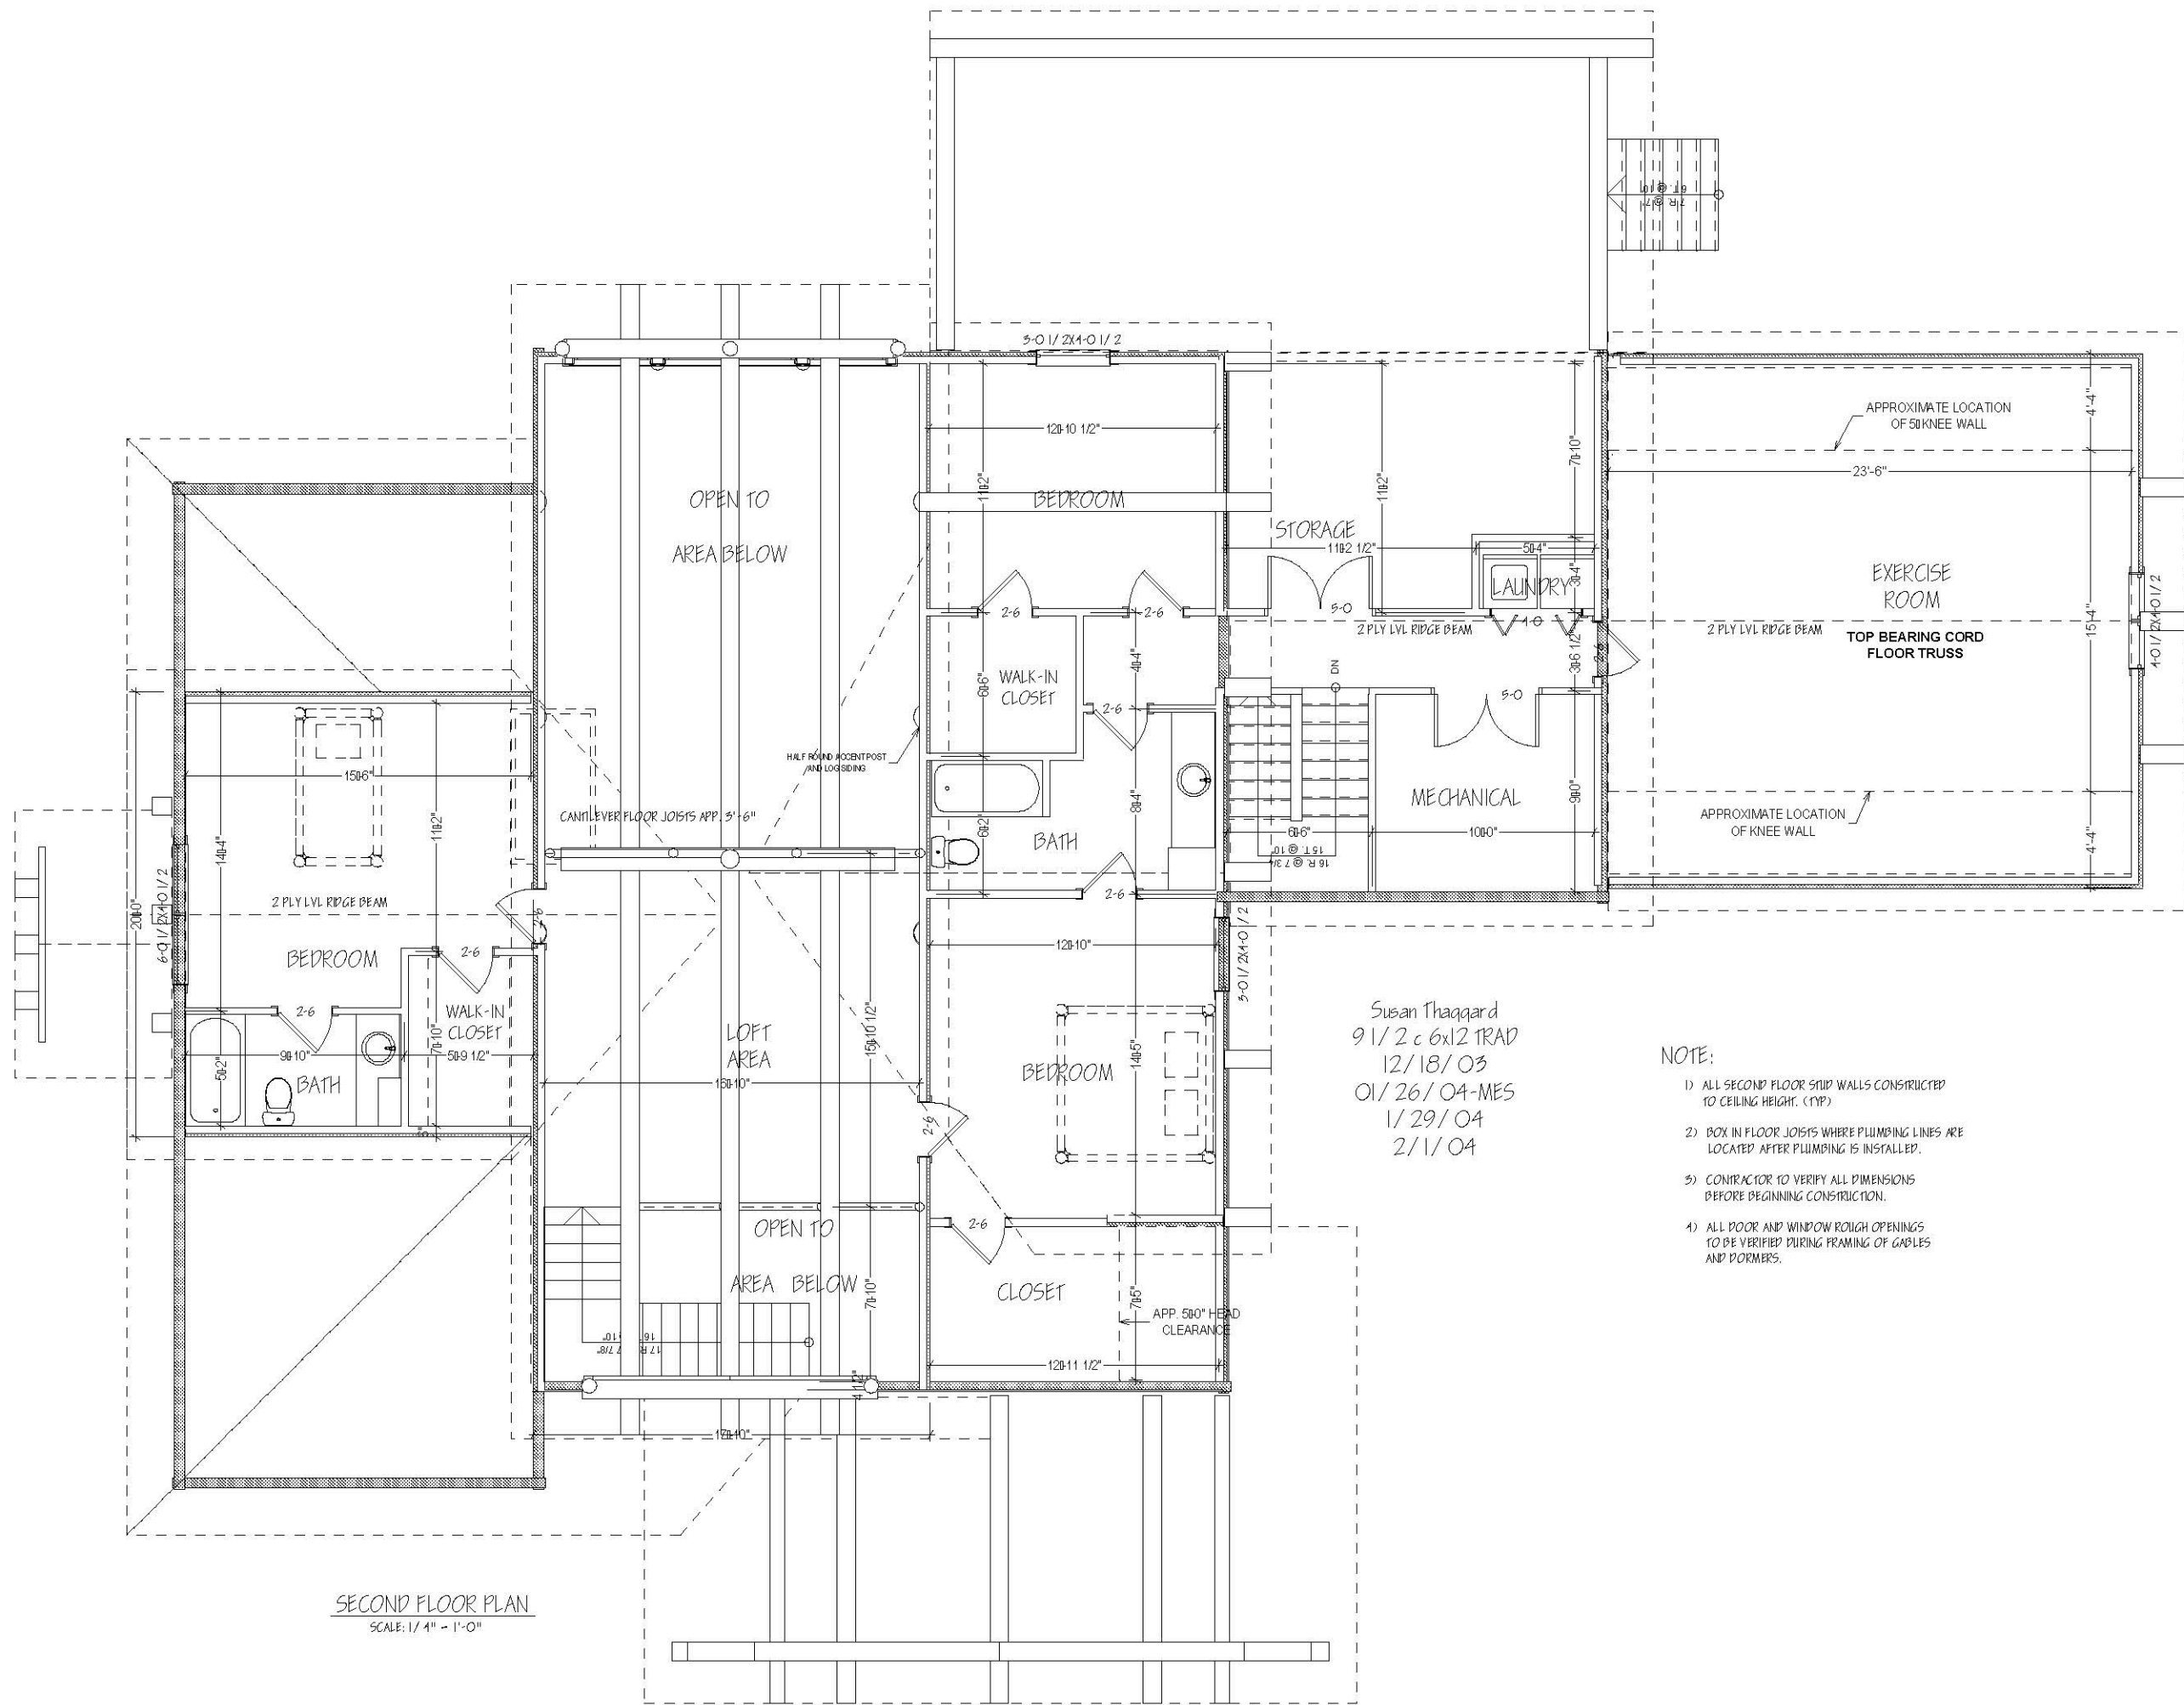


Susan Thaggard
 9/1/2 c 6x12 TRAD
 12/18/03
 01/26/04-MES
 1/29/04
 2/1/04

NOTE:

- 1) ALL SECOND FLOOR STUD WALLS CONSTRUCTED TO CEILING HEIGHT. (TYP)
- 2) BOX IN FLOOR JOISTS WHERE PLUMBING LINES ARE LOCATED AFTER PLUMBING IS INSTALLED.
- 3) CONTRACTOR TO VERIFY ALL DIMENSIONS BEFORE BEGINNING CONSTRUCTION.
- 4) ALL DOOR AND WINDOW ROUGH OPENINGS TO BE VERIFIED DURING FRAMING OF GASLES AND FORMERS.

SECOND FLOOR PLAN
 SCALE: 1/4" = 1'-0"

Susan Thaggard
9 1/2 c 6x12 TRAD
12/18/03
01/26/04-MES
1/29/04
2/1/04

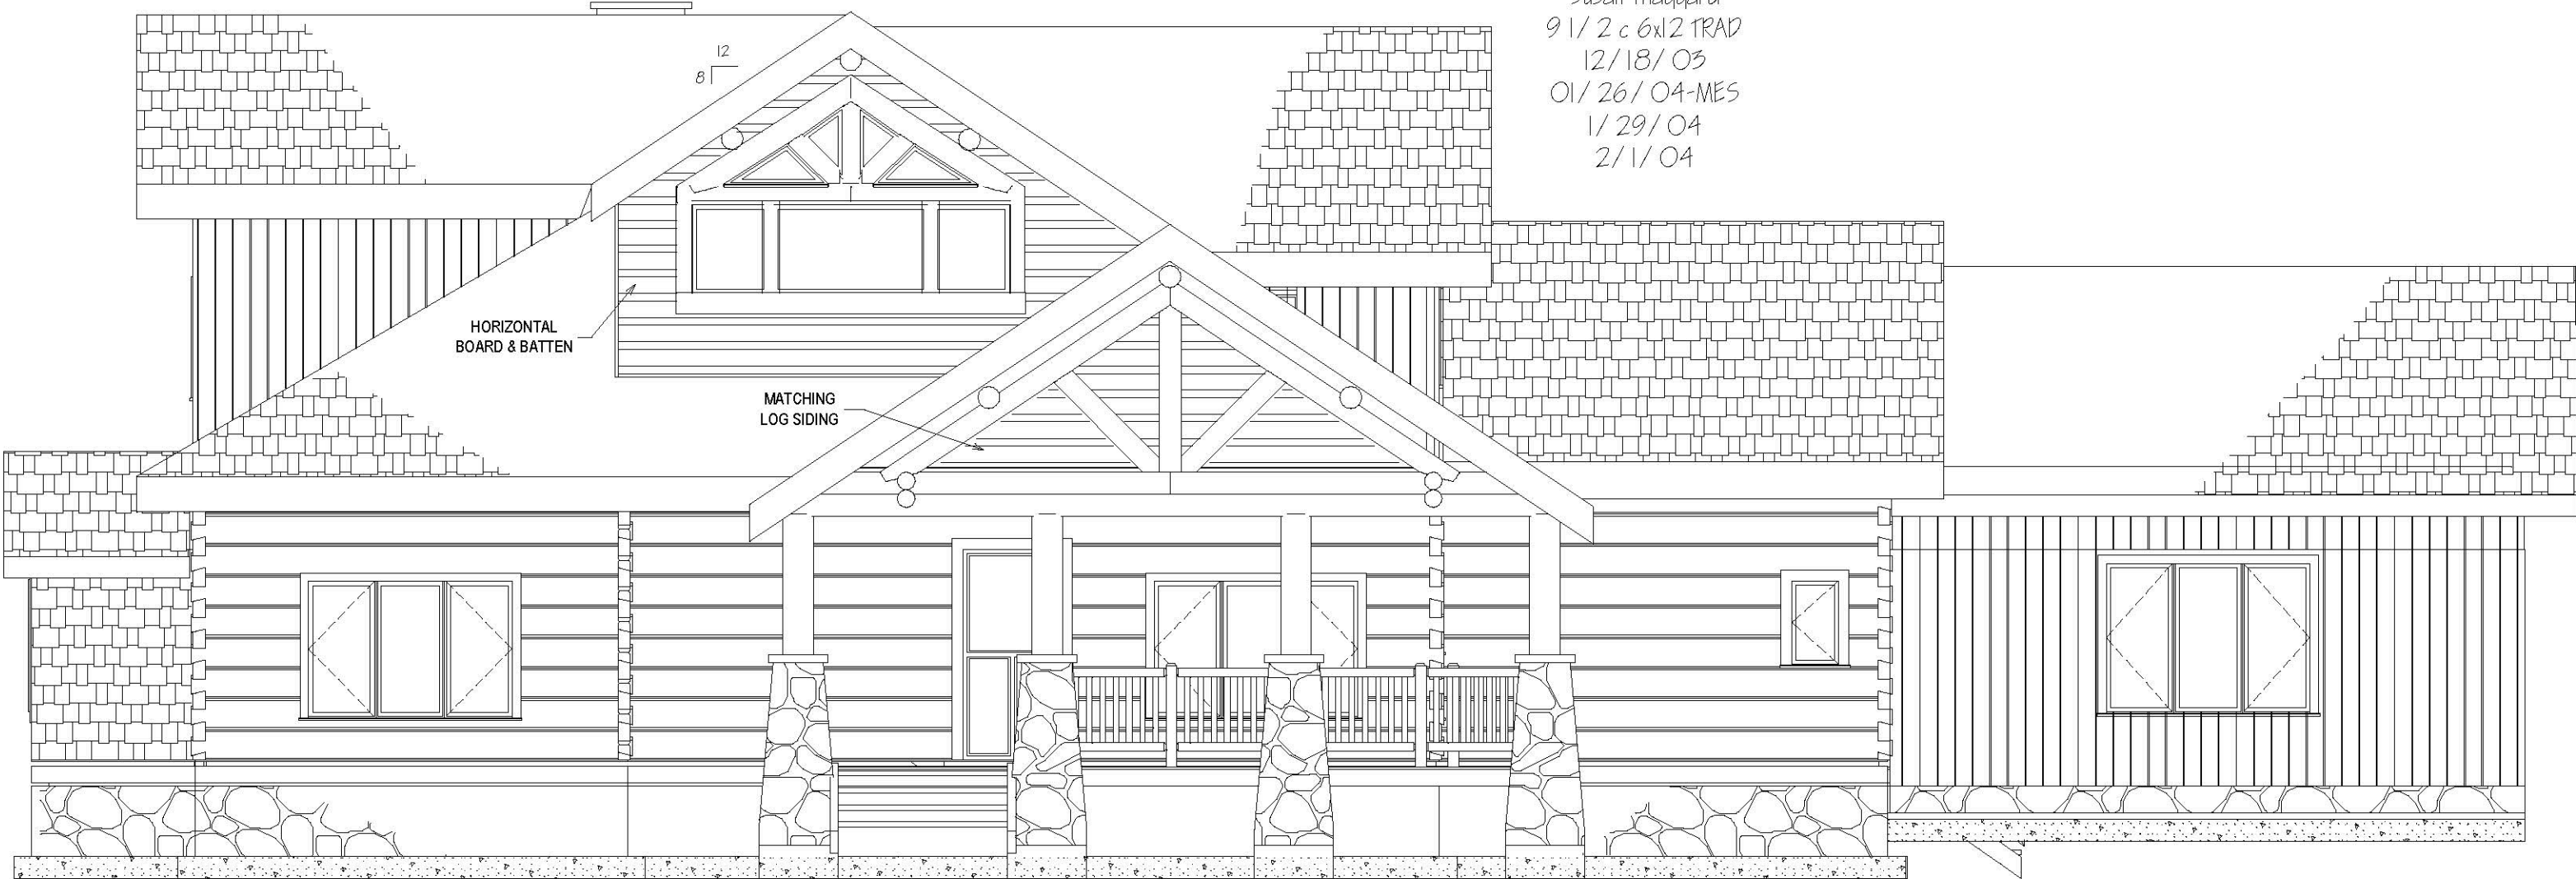


HORIZONTAL
BOARD & BATTEN

MATCHING
LOG SIDING

FRONT ELEVATION

SCALE: 1/4" = 1'-0"


Susan Thaggard
9 1/2 c 6x12 TRAD
12/18/03
01/26/04-MES
1/29/04
2/1/04

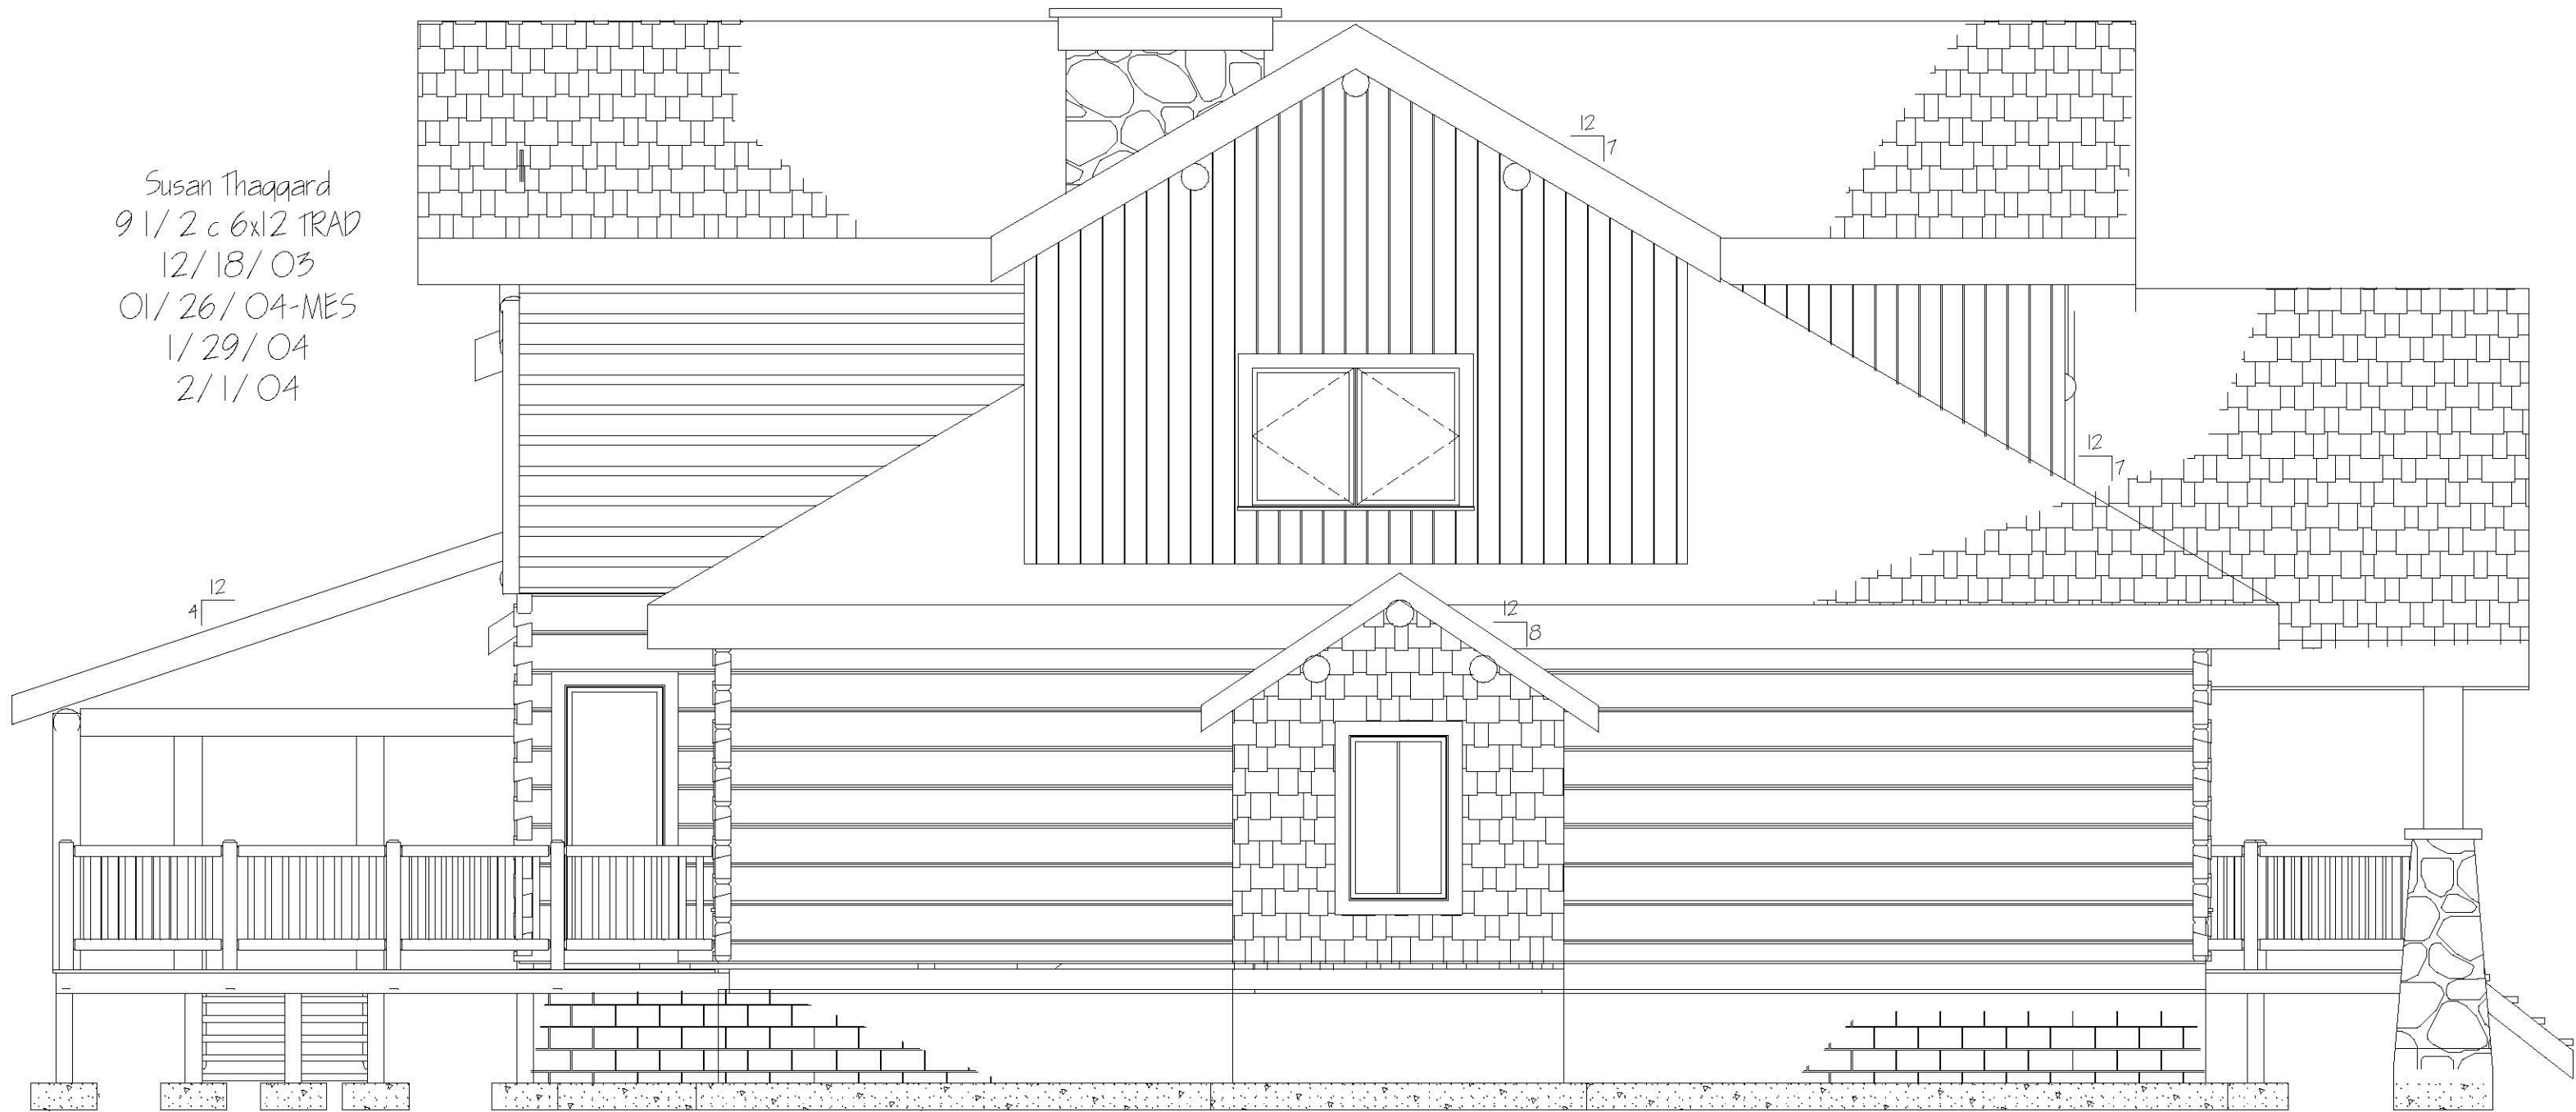

LEFT ELEVATION


SCALE: 1/4" = 1'-0"

Susan Thaggard
9 1/2 c 6x12 TRAD
12/18/03
01/26/04-MES
1/29/04
2/1/04

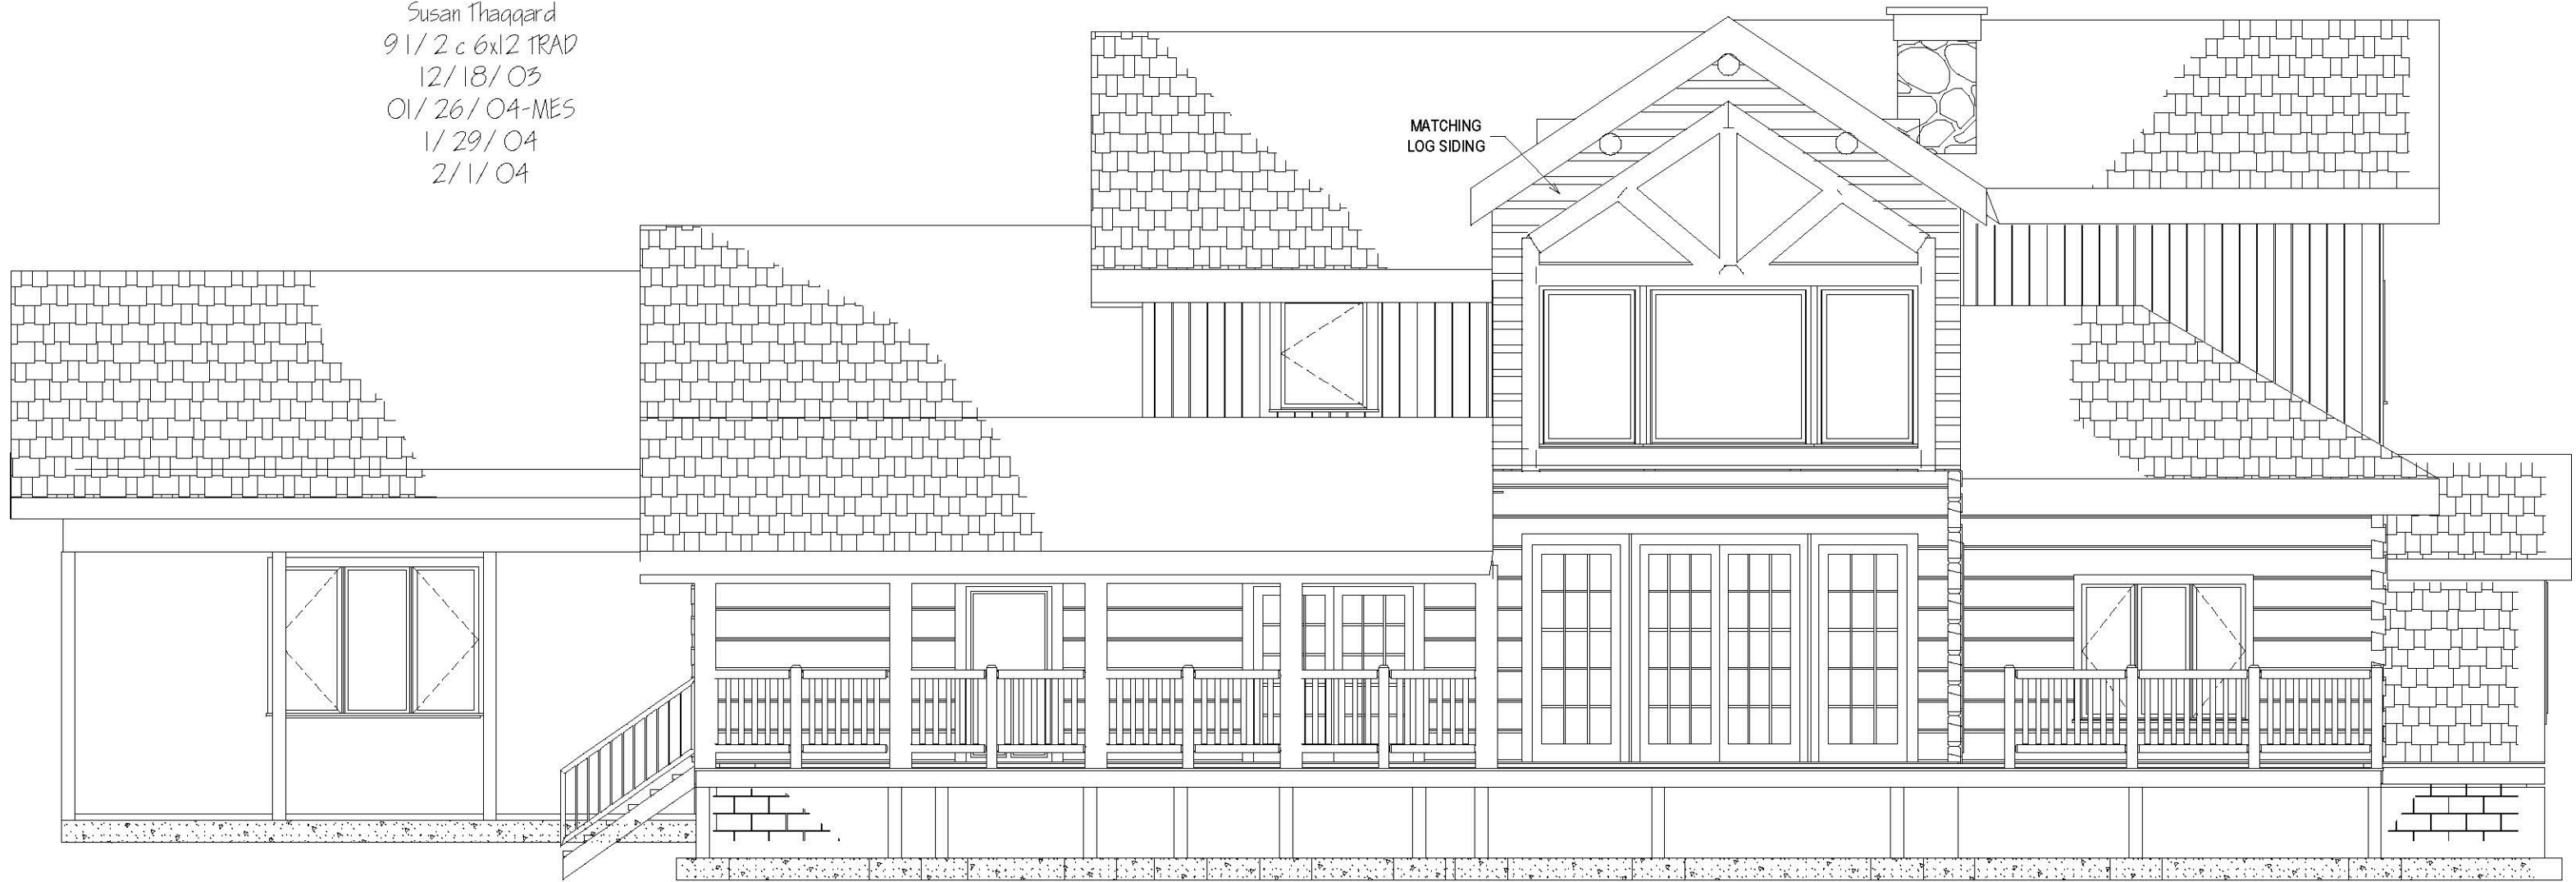

REAR ELEVATION
SCALE: 1/4" = 1'-0"

Susan Thaggard
9 1/2 c 6x12 TRAD
12/18/03
01/26/04-MES
1/29/04
2/1/04

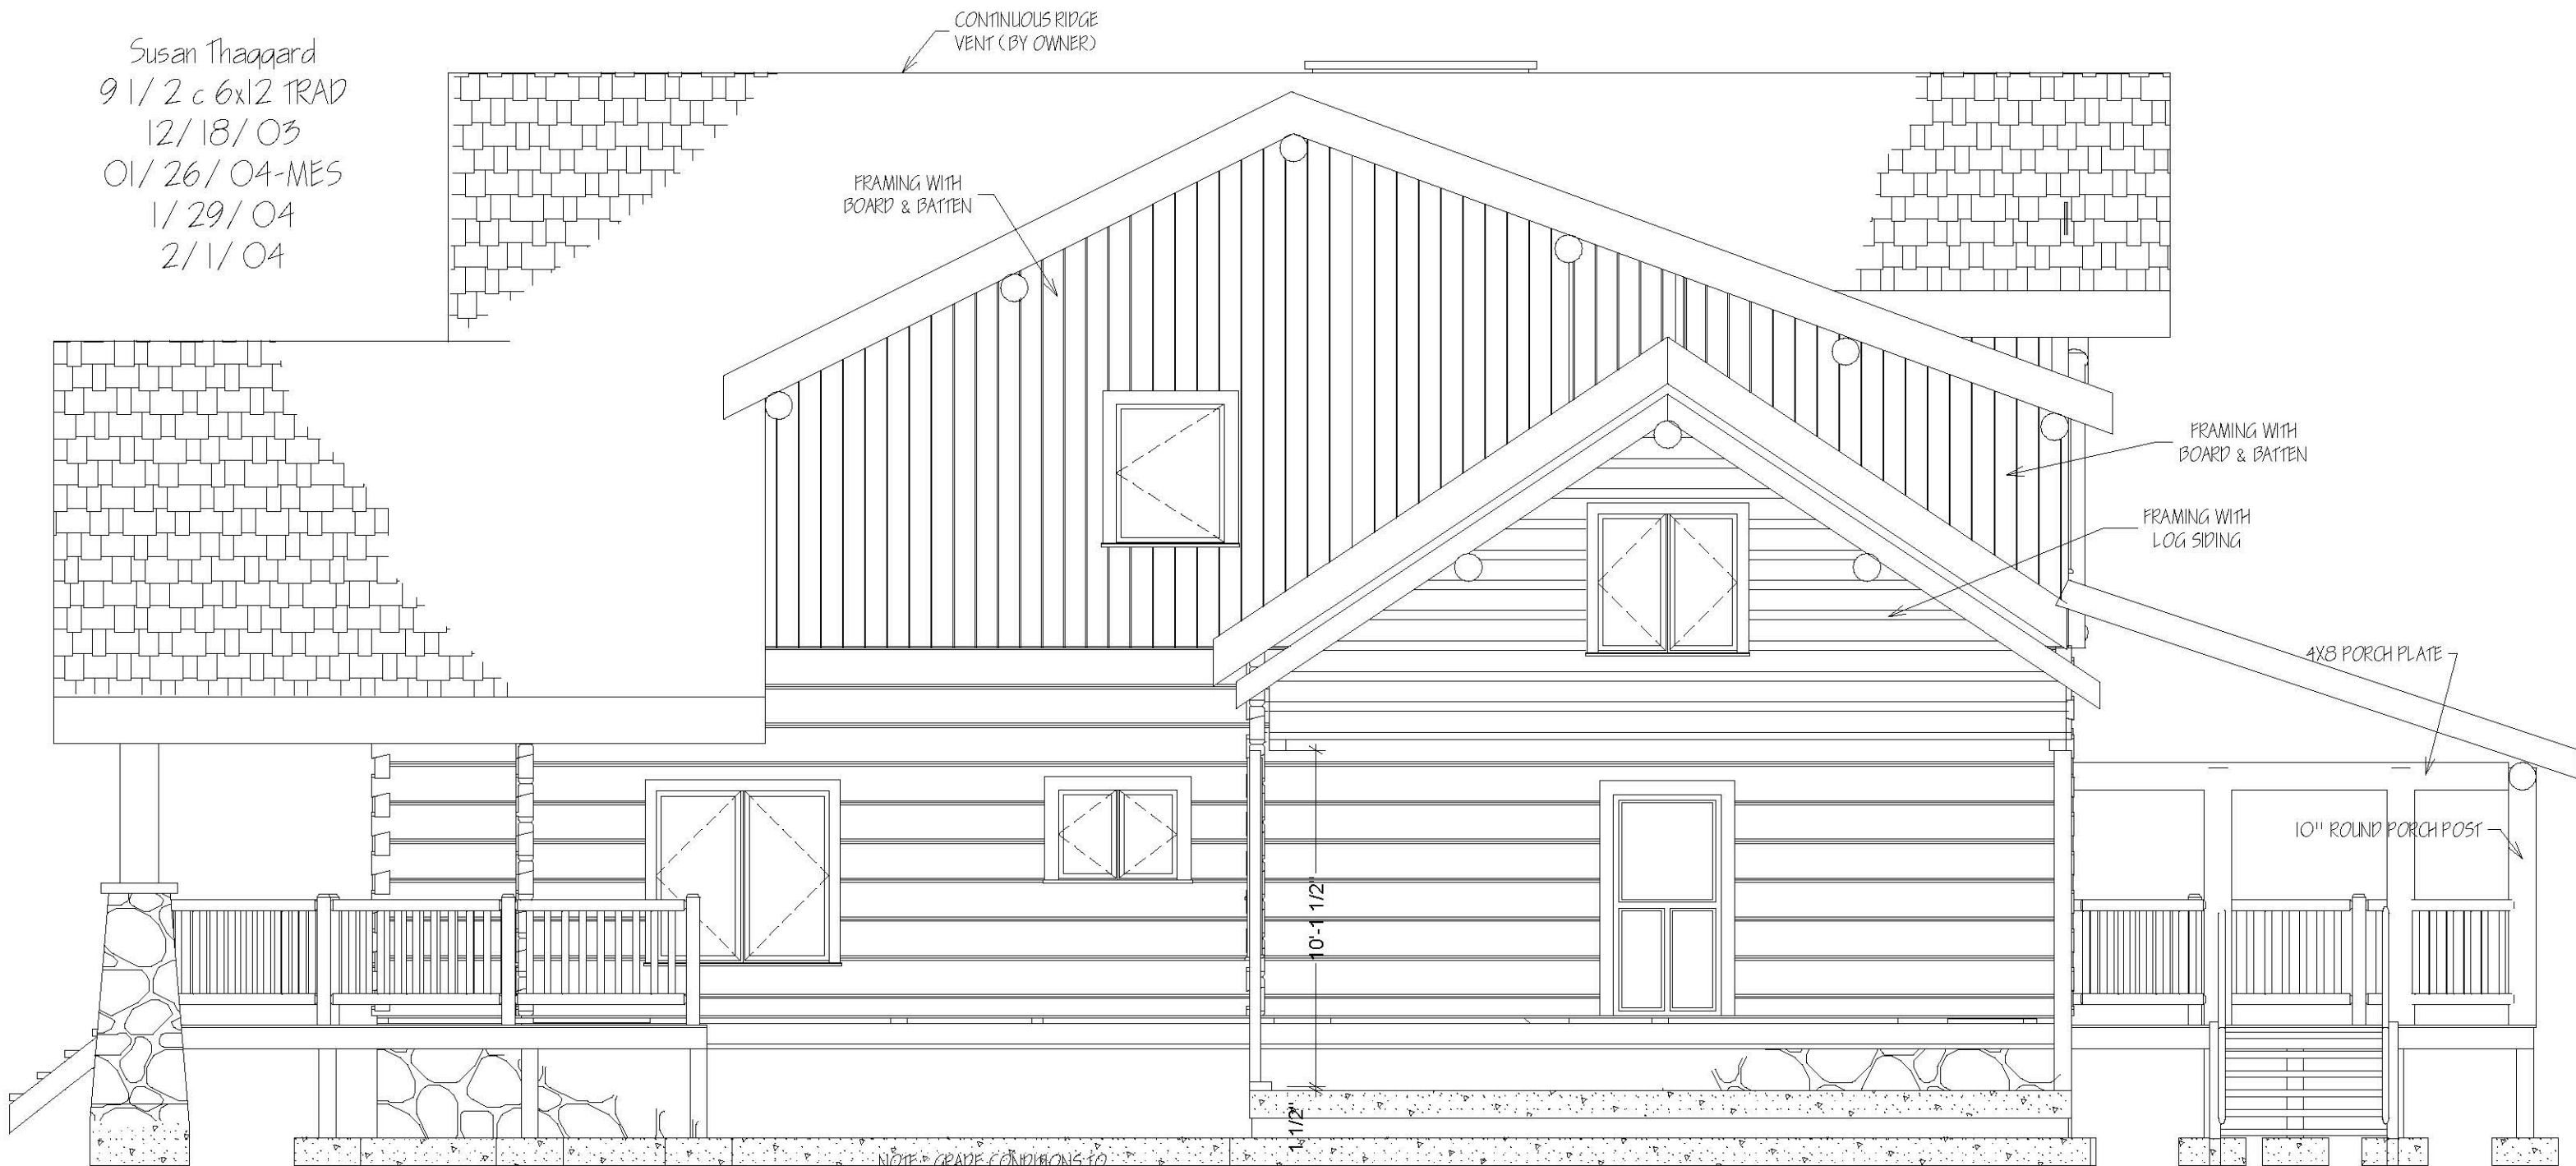

NOTE: GRADE CONDITIONS TO
BE VERIFIED ON SITE

RIGHT ELEVATION

SCALE: 1/4" = 1'-0"