


SQUARE FOOTAGE	
FIRST FLOOR	2017
SECOND FLOOR	798
TOTAL	2915
BASEMENT	2017
DECK/PORCH AREA	358


**MAIN FLOOR PLAN**

SCALE: 1/4" = 1'-0"

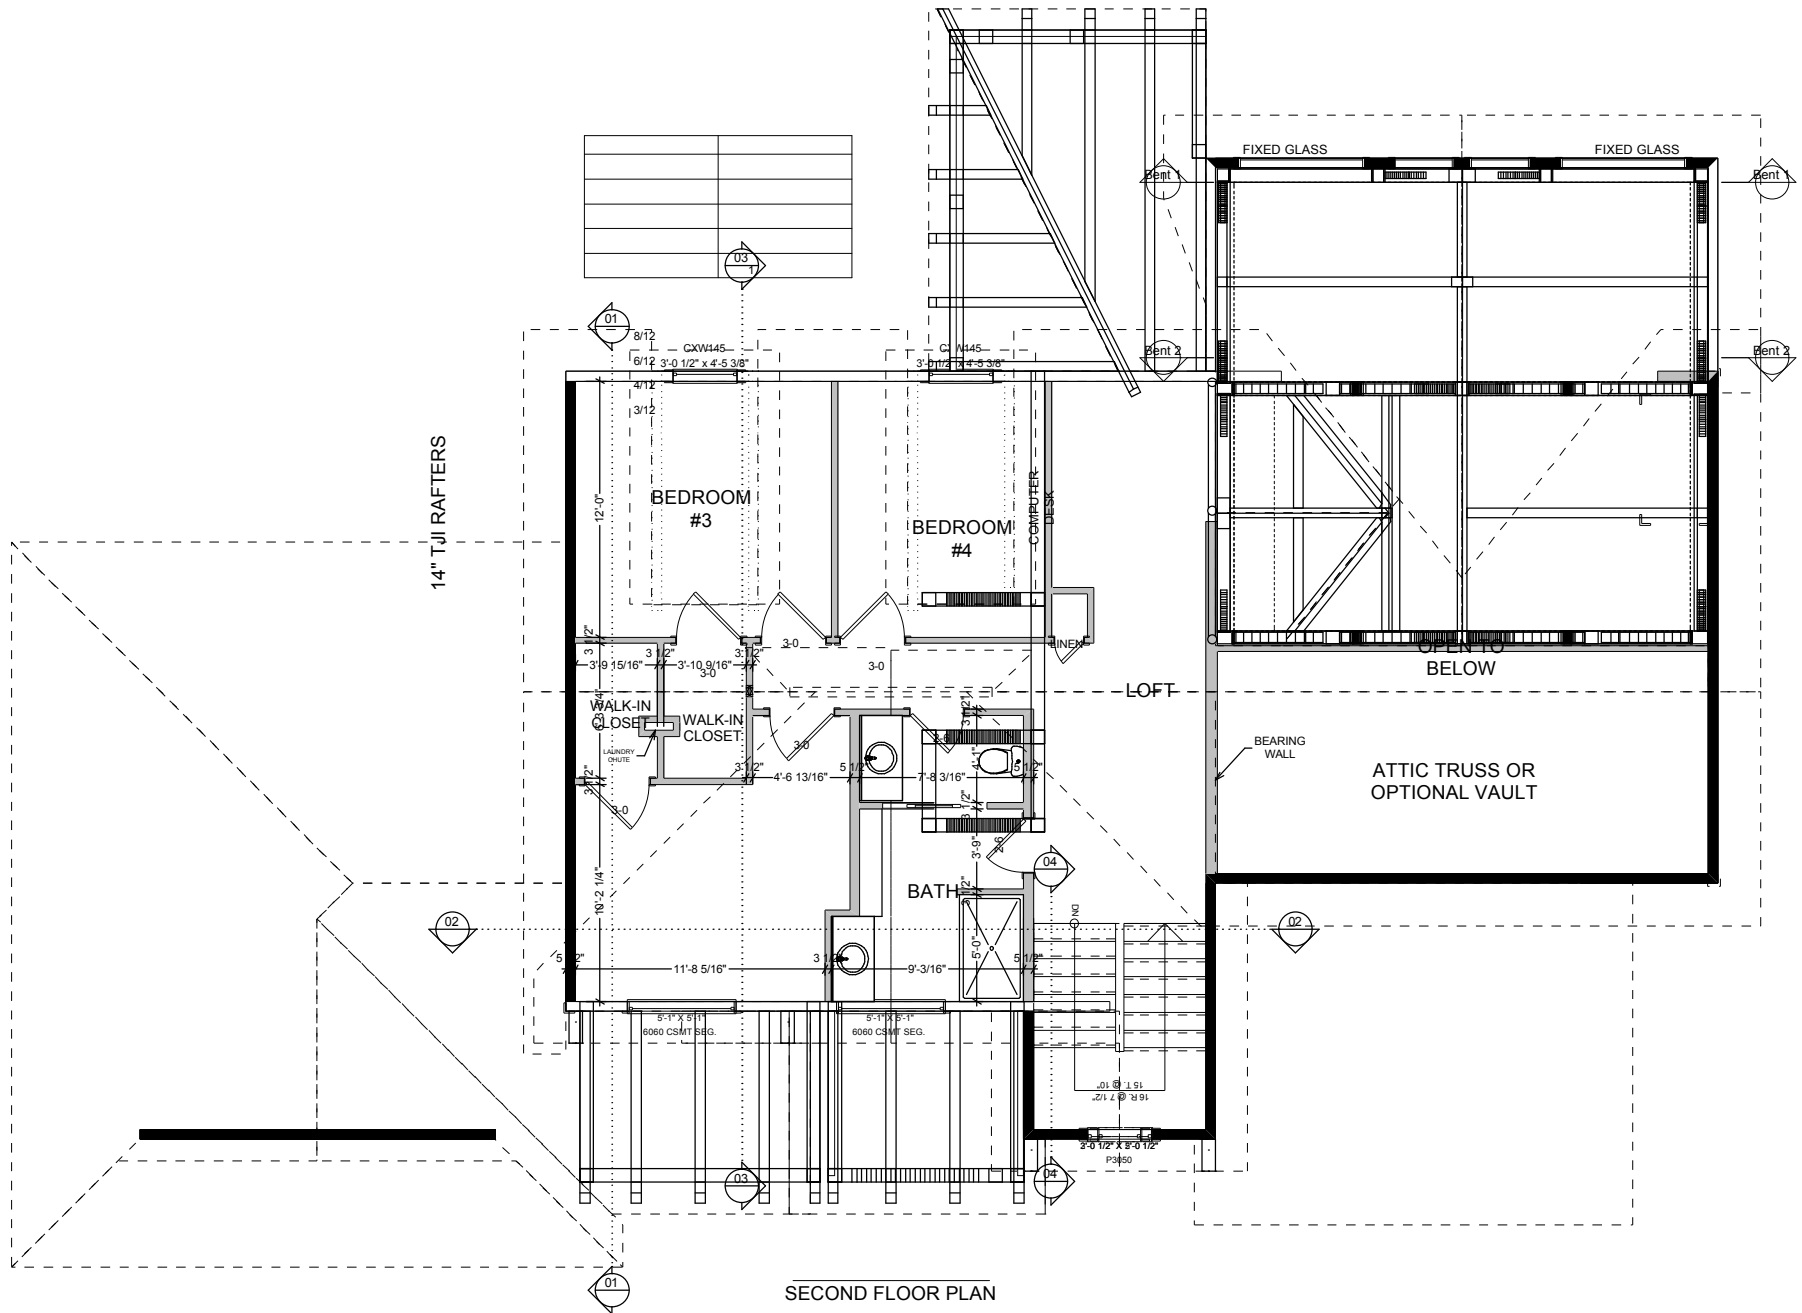

SECOND FLOOR PLAN

SCALE: 1/4" = 1'-0"

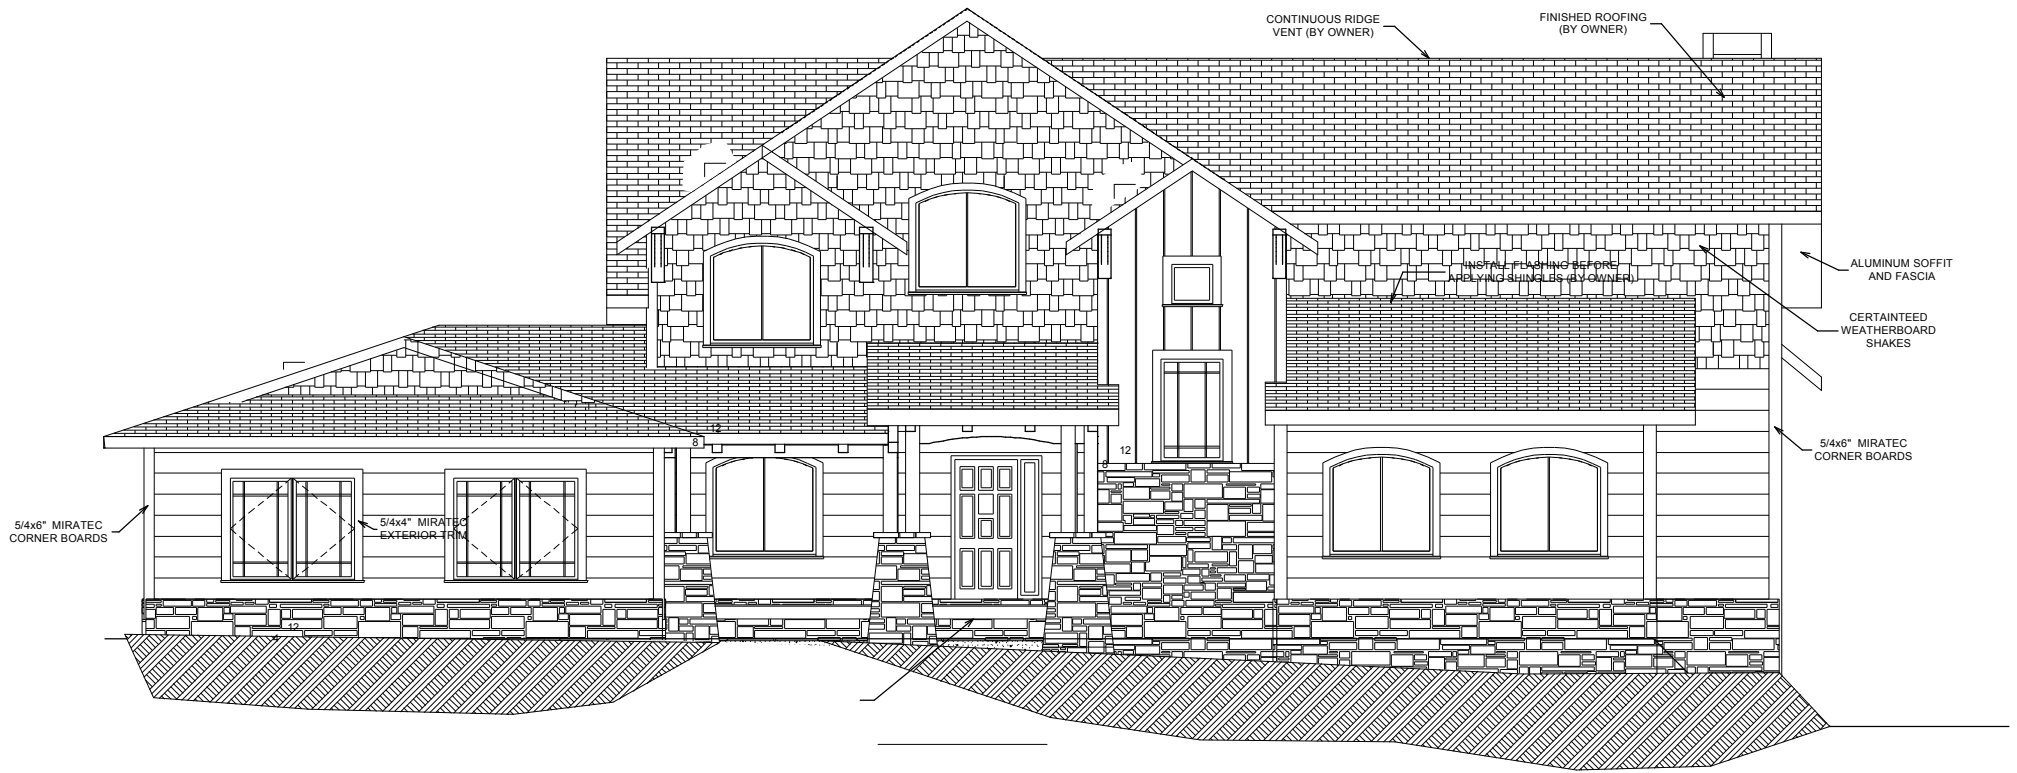

STEPS TO GRADE PER  
SITE CONDITIONS  
BY OWNER

**FRONT ELEVATION**

SCALE: 1/4" = 1'-0"

NOTE: GRADE CONDITIONS TO  
BE VERIFIED ON SITE



**LEFT ELEVATION**

SCALE: 1/4" = 1'-0"



**REAR ELEVATION**

SCALE: 1/4" = 1'-0"



**RIGHT ELEVATION**

SCALE: 1/4" = 1'-0"